


ALUMINUM CABLE RAILING

STYLE: 2 LINE PICKET

POST: 3" SQ. X 1/8"

TOP CAP: TC-1

CABLE: 1/8" DIA., 316 SS, 1X19

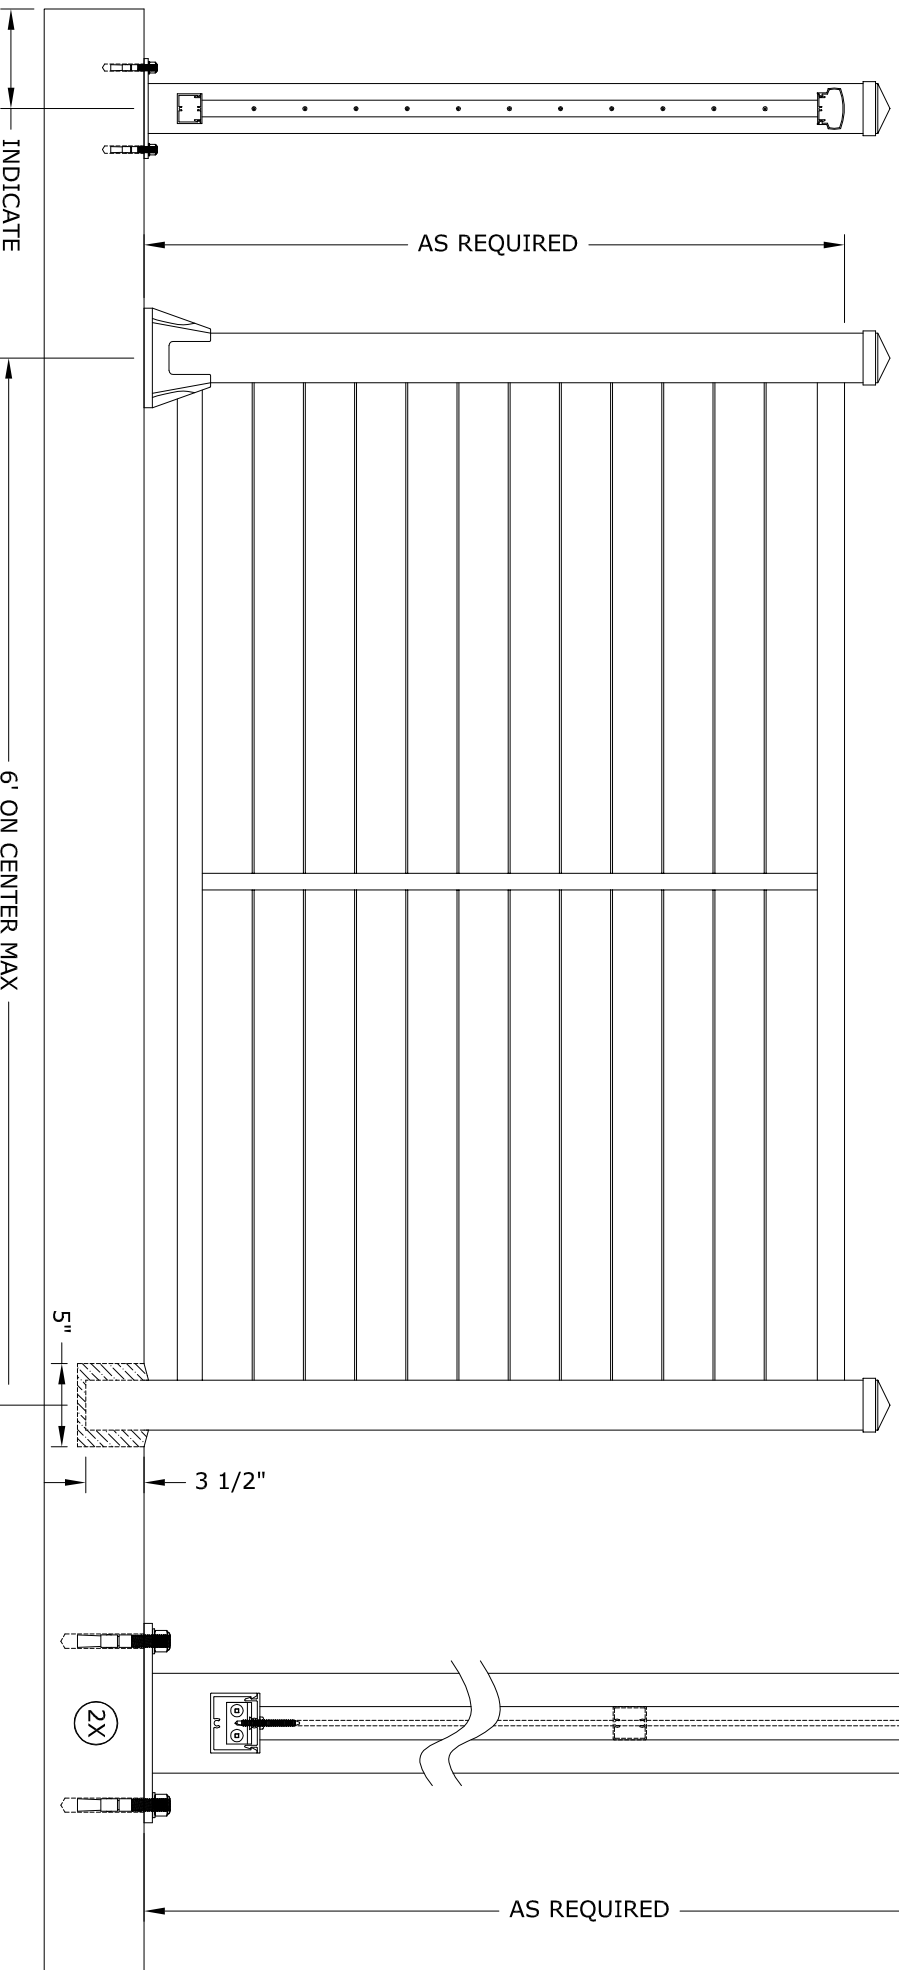

RailingWorks™

Architectural Railing Systems by Nexan

1213 26th Street SW, Cullman, AL 35055

1-888-739-6172 Fax: 256-739-6173

Email: sales@nexaninc.com

Web: www.nexaninc.com