


ALUMINUM GLASS RAILING
STYLE: 2 LINE FRAMED GLASS
POST: 3" SQ. X 1/8"
TOP CAP: TC-1
GLASS: 1/4" TEMPERED

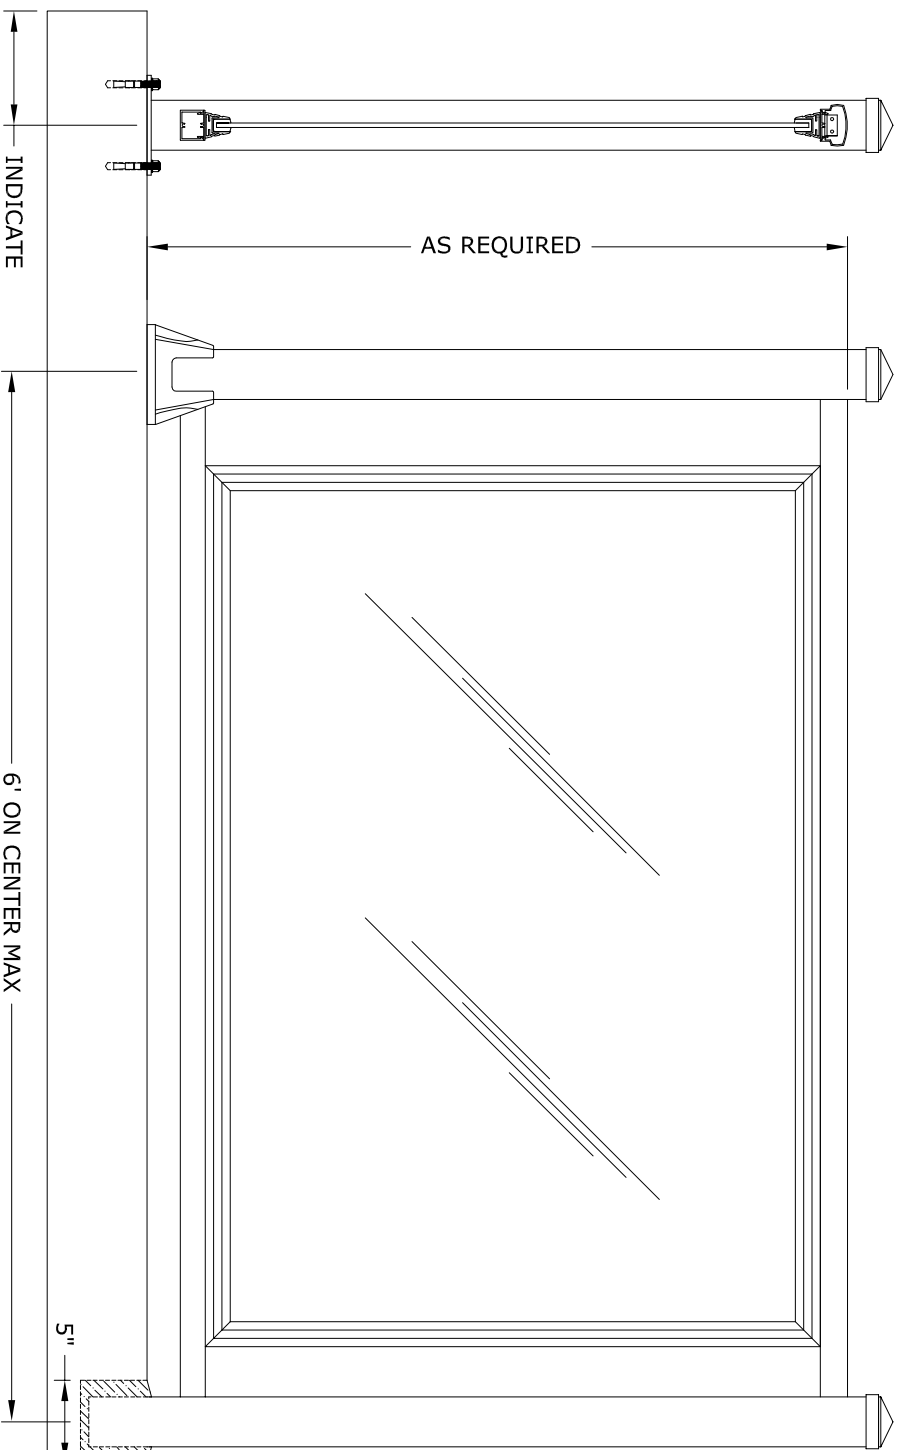

RailingWorks™

Architectural Railing Systems by Nexan

1213 26th Street SW Cullman, AL 35055
1-888-739-6172 Fax: 256-739-6173
Email: sales@nexaninc.com
Web: www.nexaninc.com