


# ALUMINUM PANEL RAILING

STYLE: 2 LINE PICKET

POST: 2" SQ. X 1/8"

TOP CAP: TC-1

PANEL STYLE: B

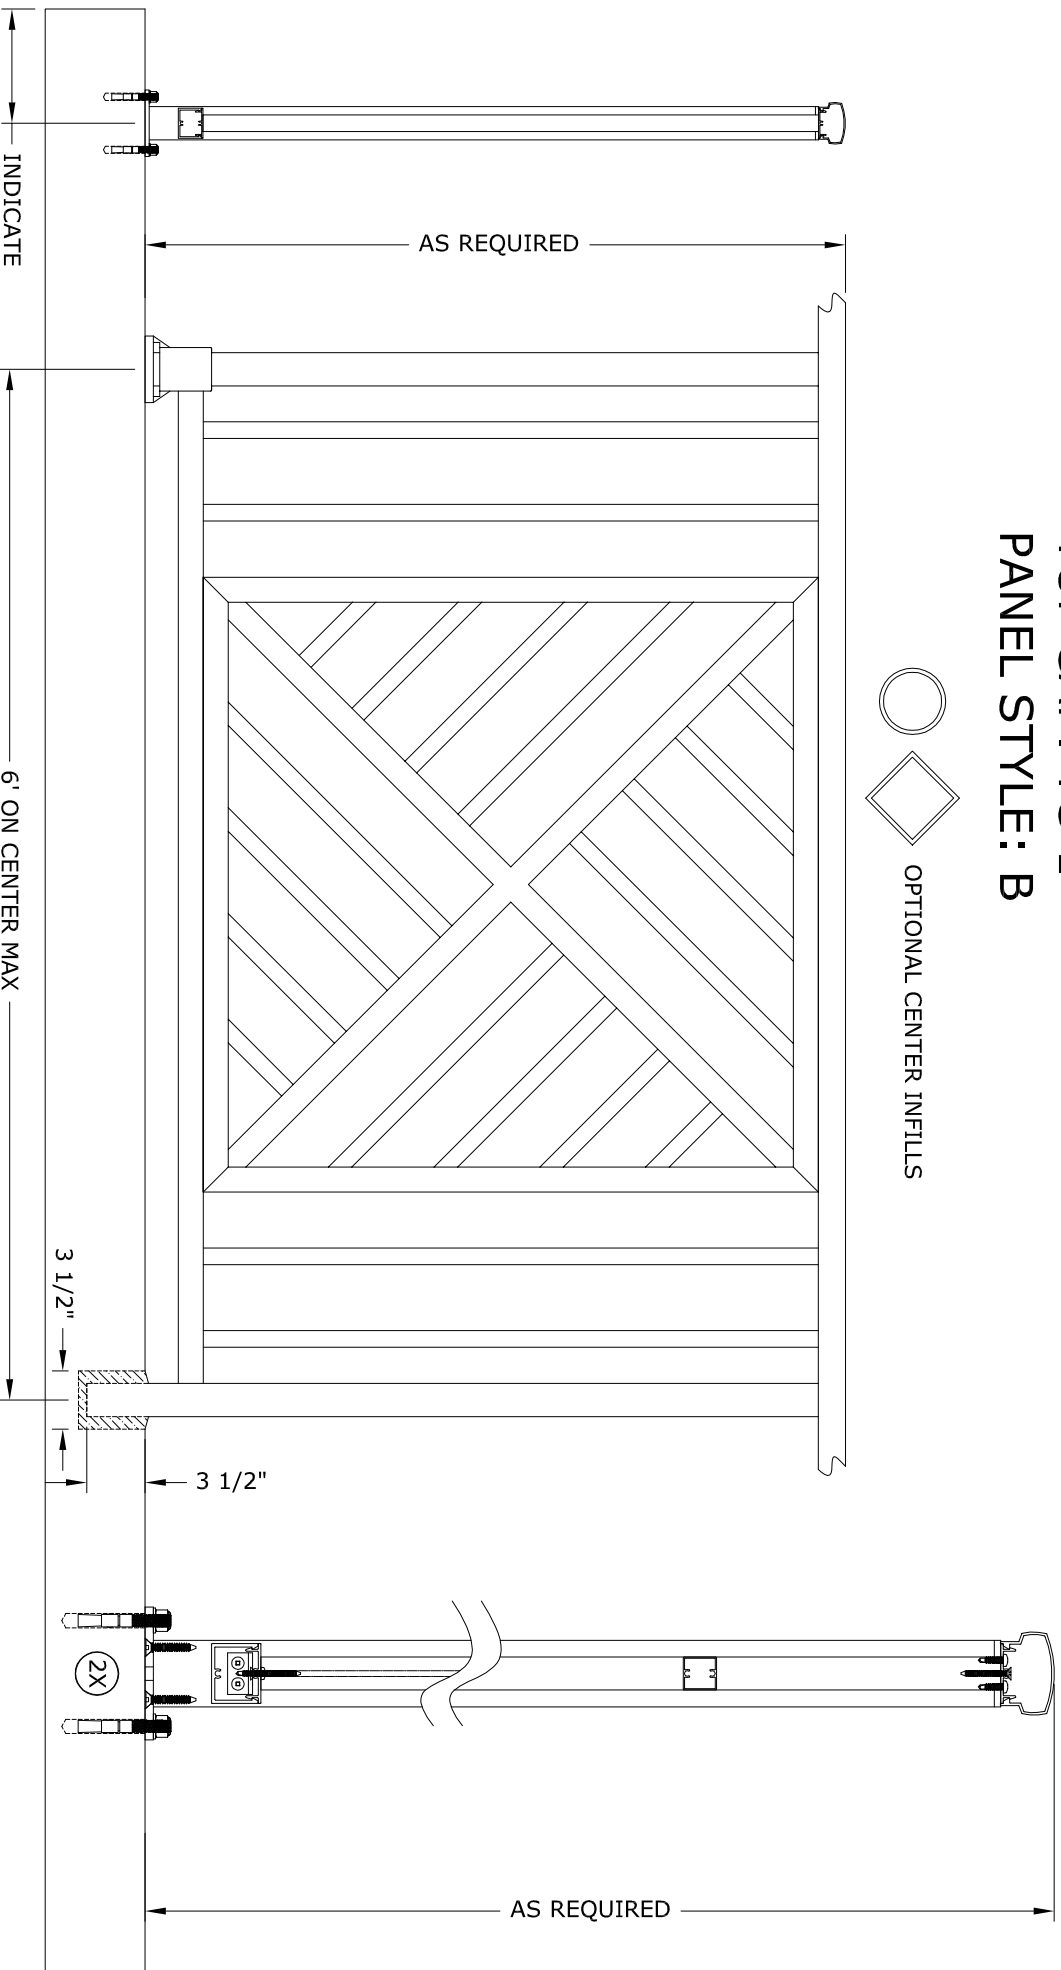

## RailingWorks™

Architectural Railing Systems by Nexan

1213 26th Street SW, Cullman, AL 35055

1-888-739-6172 Fax: 256-739-6173

Email: [sales@nexaninc.com](mailto:sales@nexaninc.com)

Web: [www.nexaninc.com](http://www.nexaninc.com)