


ALUMINUM CABLE RAILING

STYLE: 3 LINE PICKET

POST: 2" SQ. X 1/8"

TOP CAP: TC-1

CABLE: 1/8" DIA., 316 SS, 1X19

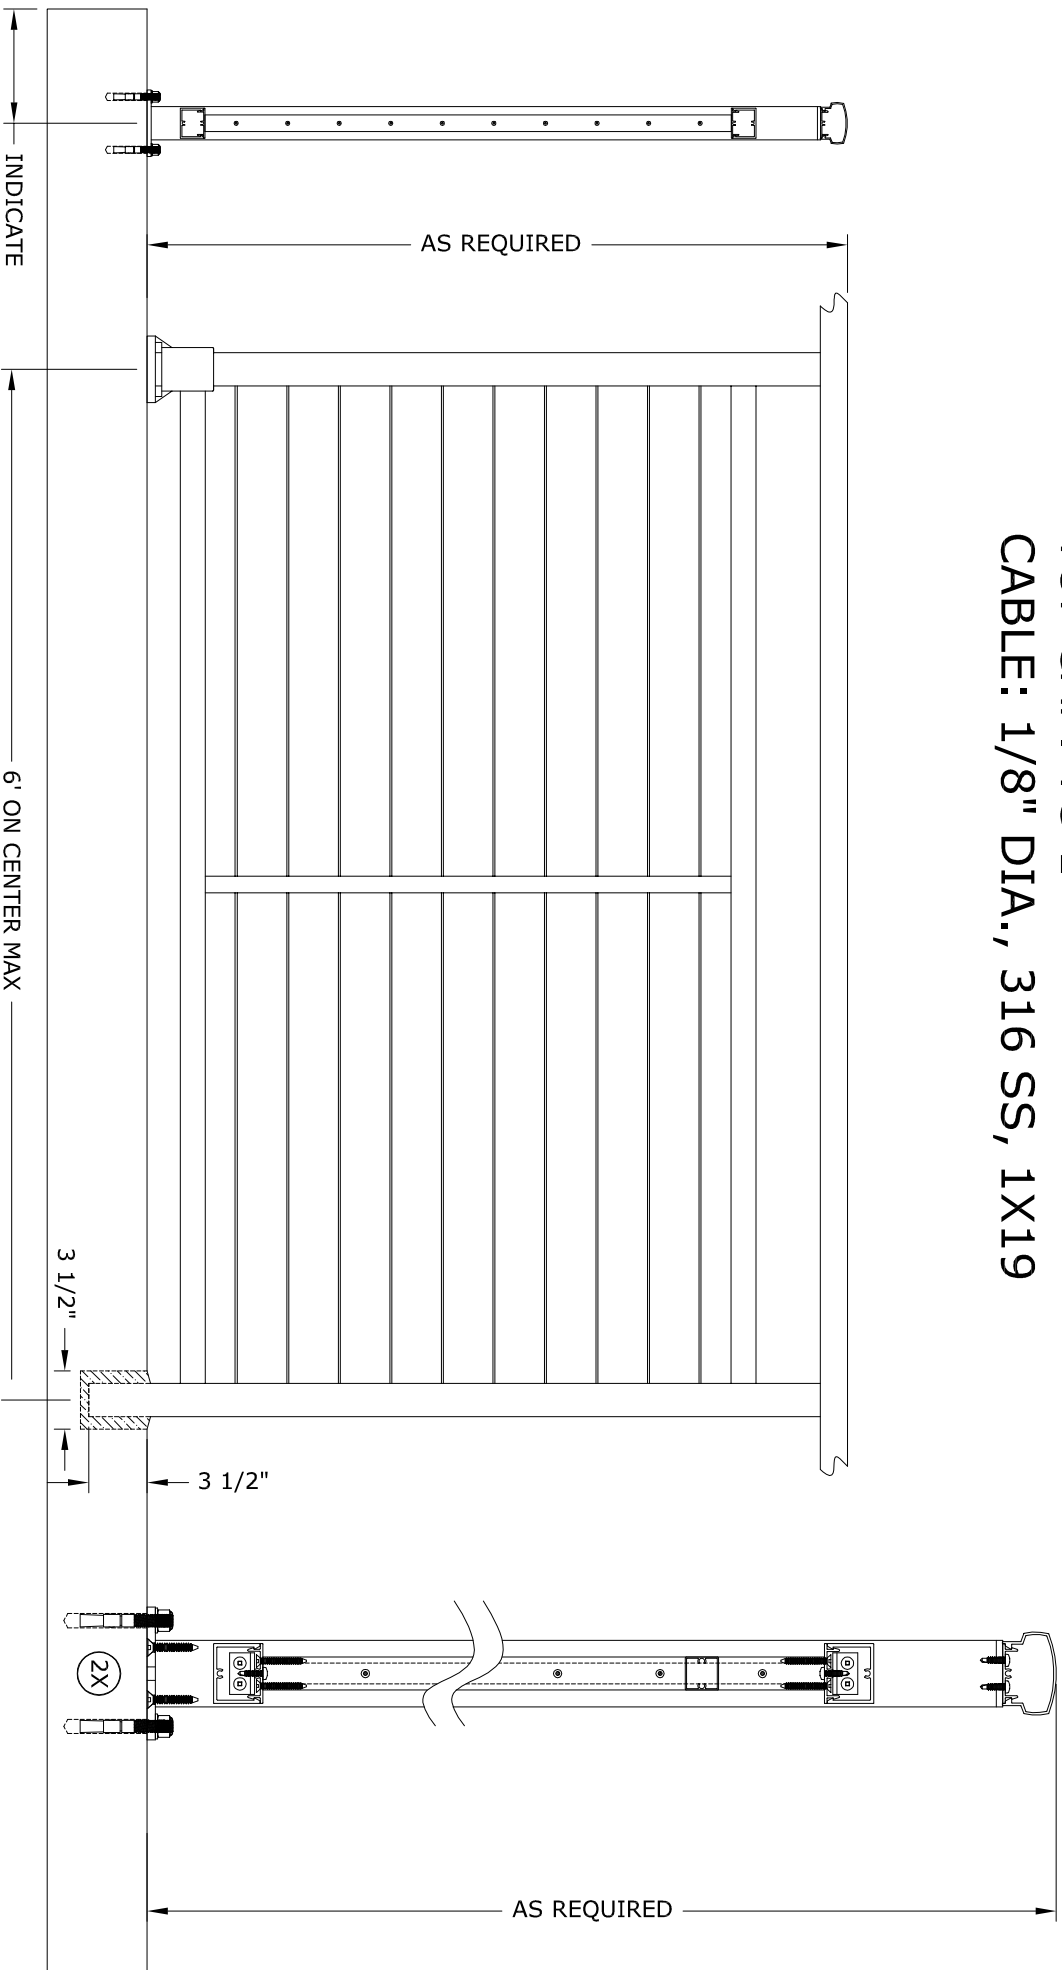

RailingWorks™

Architectural Railing Systems by Nexan

1213 26th Street SW Cullman, AL 35055
1-888-739-6172 Fax: 256-739-6173
Email: sales@nexaninc.com
Web: www.nexaninc.com